

ORIGINAL

A75
19

RECEIVED-FPSC

Legal Department

NANCY B. WHITE
General Counsel-Florida

00 MAR -6 PM 4:33

BellSouth Telecommunications, Inc.
150 South Monroe Street
Room 400
Tallahassee, Florida 32301
(305) 347-5558

RECORDS AND
REPORTING

March 6, 2000

Mrs. Blanca S. Bayó
Director, Division of Records and Reporting
Florida Public Service Commission
2540 Shumard Oak Boulevard
Tallahassee, FL 32399-0850

**Re: Notice of Intent to Request Temporary Waiver
of Physical Collocation Requirements in the
West Palm Beach Gardens Central Office**

000290-TL

Dear Ms. Bayó:

Enclosed is an original and fifteen copies of BellSouth Telecommunications, Inc.'s Notice of Intent to Request Temporary Waiver of Physical Collocation Requirements in the West Palm Beach Gardens Central Office, which we ask that you file in the above-referenced matter.

A copy of this letter is enclosed. Please mark it to indicate that the original was filed and return the copy to me. Copies have been served to the parties shown on the attached Certificate of Service.

Sincerely,

Nancy B. White
Nancy B. White (1/2)

cc: All Parties of Record
Marshall M. Criser III
R. Douglas Lackey

RECEIVED & FILED
Law
FPSC-BUREAU OF RECORDS


DOCUMENT NUMBER-DATE
02953 MAR-68
FPSC-RECORDS/REPORTING

CERTIFICATE OF SERVICE

I HEREBY CERTIFY that a true and correct copy of BellSouth's Notice of Intent to Request Temporary Waiver of Physical Collocation Requirements in the West Palm Beach Gardens Central Office was served via U.S. Mail this 6th day of March, 2000 to the following:

Staff Counsel
Florida Public Service
Commission
Division of Legal Services
2540 Shumard Oak Boulevard
Tallahassee, FL 32399-0850

Ms. Ellen Richards
Mr. Ned Feldman
Network Access Solutions
100 Carpenter Drive
Sterling, VA 20164
Tel. No: (703) 995-2055
Fax No: (703) 742-7706 .



Nancy B. White (P)

BEFORE THE FLORIDA PUBLIC SERVICE COMMISSION

In re: Request for Temporary Waiver of)
 Physical Collocation in the West Palm -) Docket No.
 Beach Gardens Central Office)
 _____) Filed: March 6, 2000

BELLSOUTH TELECOMMUNICATIONS, INC.'s NOTICE OF
 INTENT TO REQUEST TEMPORARY WAIVER OF PHYSICAL
 COLLOCATION REQUIREMENTS IN
THE WEST PALM BEACH GARDENS CENTRAL OFFICE

COMES NOW, BellSouth Telecommunications, Inc. ("BellSouth" or "Company"), and files its Notice of Intent to request a temporary waiver of the physical collocation requirements in the West Palm Beach Gardens central office pursuant to Order No. PSC-99-1744-PAA-TP issued September 7, 1999.

1. BellSouth is unable to provide collocation in this office due to the lack of space. Currently, BellSouth has plans to complete a building addition in this office at the end of the first quarter of 2001. Once the addition is complete, there will be sufficient space to provide requesting ALECs physical collocation in this office.
2. BellSouth has attached the detailed diagram as required by PSC-99-1744-PAA-TP.
3. BellSouth will file its petition for waiver 20 days from the date of this filing.

DOCUMENT NUMBER-DATE

02953 MAR-68

FPSC-RECORDS/REPORTING

4. The original of this notice has been filed with the Division of Records and Reporting.

5. A copy of this notice has been sent to the applicant for space.

Respectfully submitted this 6th day of March, 2000.

BELLSOUTH TELECOMMUNICATIONS, INC.




NANCY B. WHITE
MICHAEL P. GOGGIN

c/o Nancy Sims
150 South Monroe Street, Suite 400
Tallahassee, Florida 32301
(305) 347-5558



R. Douglas Lackey
J. Phillip Carver
675 W. Peachtree Street
Suite 4300
Atlanta, Georgia 30375
(404) 335-0710

PC docs 199987

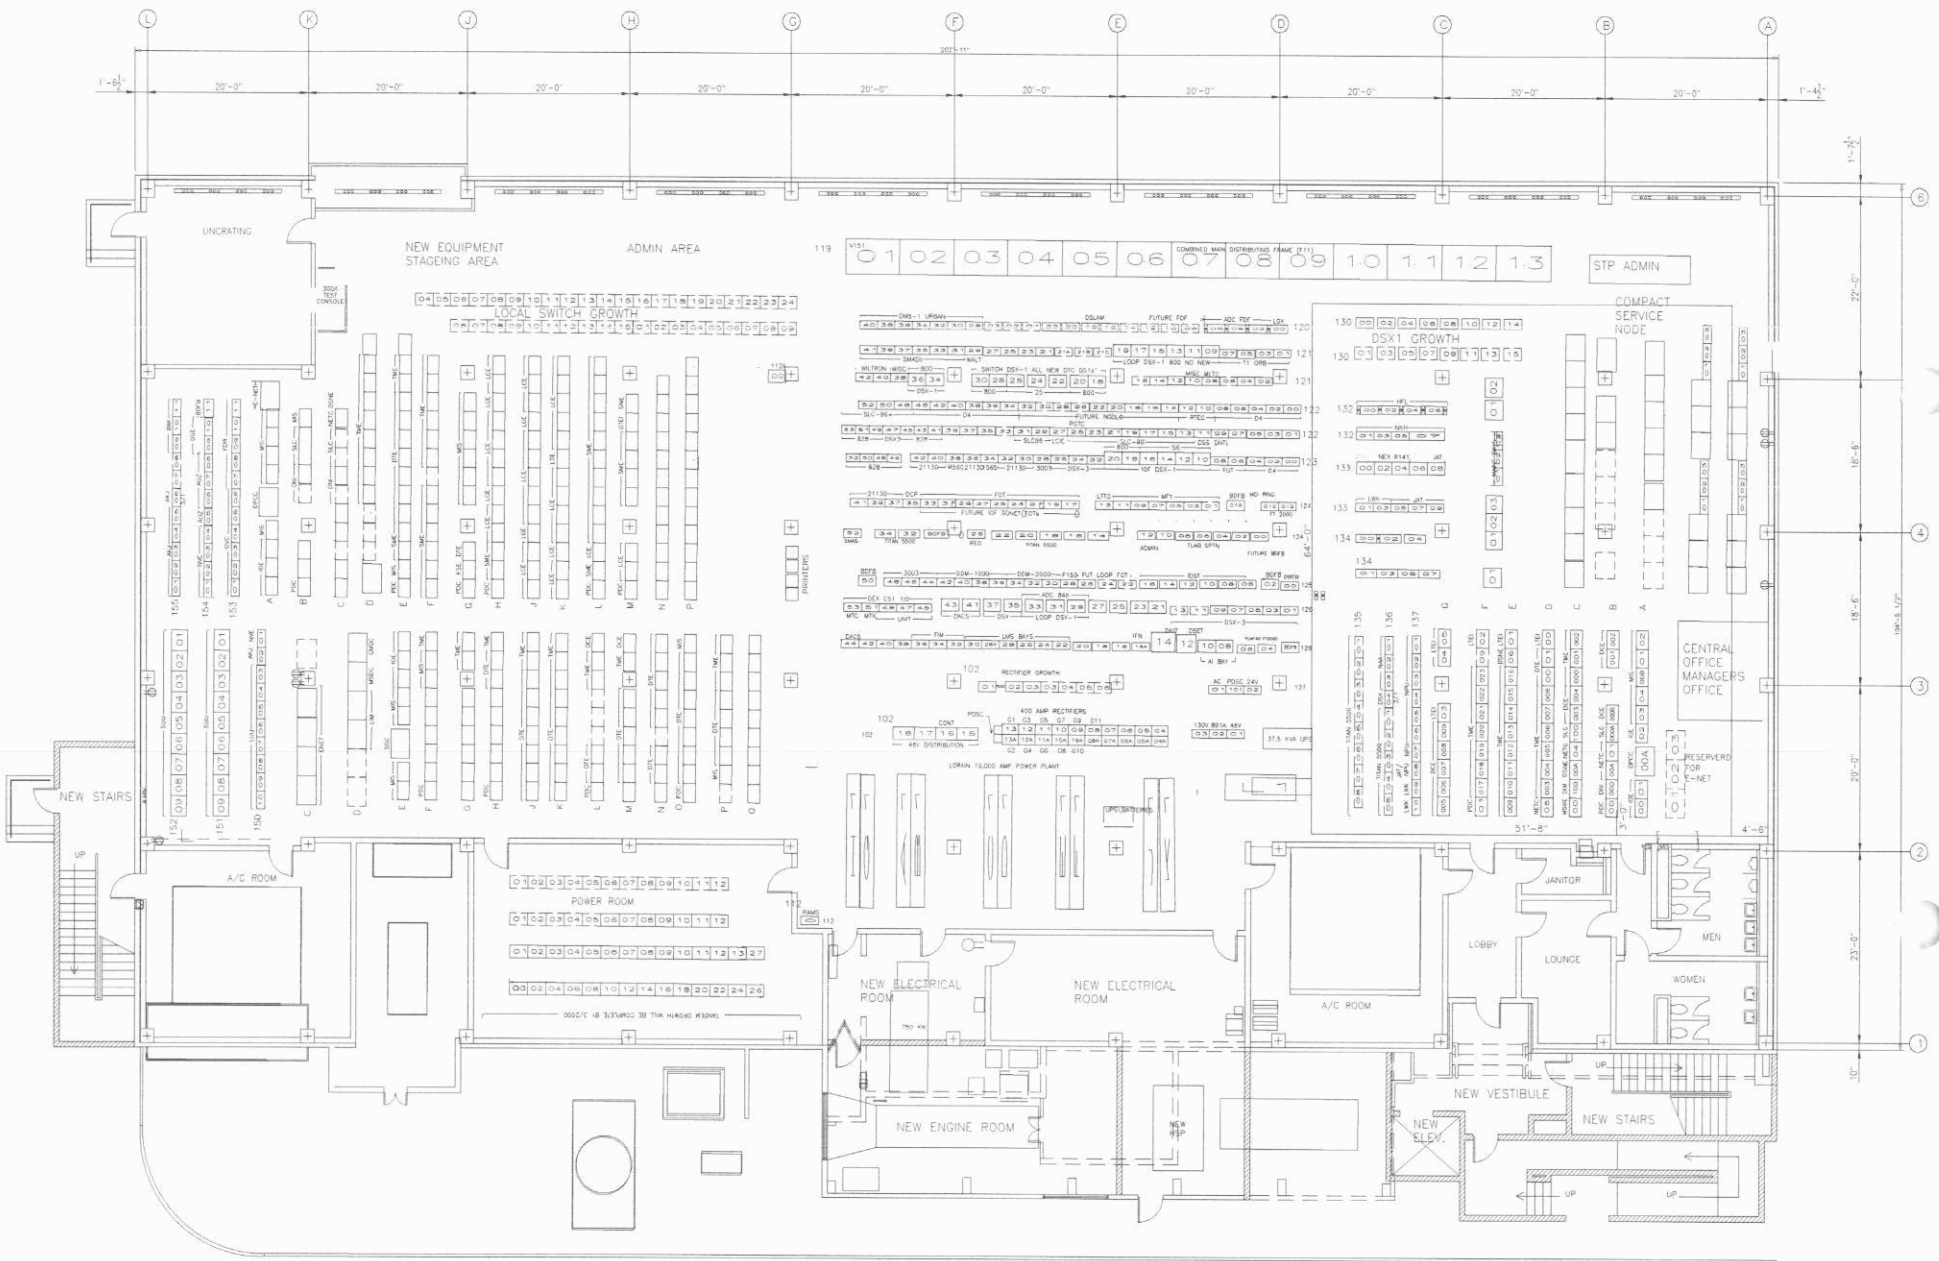

First floor West Palm Beach Gardens



CONTRACT NO. AND DATE	DATE
SUB-CONTRACT NO. AND DATE	
REV. NO. AND DATE	

CONTRACTOR

SUB-CONTRACTOR

NO.	DATE	DESCRIPTION	APPROVAL

PROJECT TITLE

WPBHFLGR
W PALM BCH GARDENS
3700 RCA BLVD
PALM BEACH GARDENS, FL

NO. PLAN

DATE 10-14-89

DRAWN BY J. WILLIAMS/B&H

CHECKED BY

APPROVED BY

- NOT FOR CONSTRUCTION
- RELEASED FOR CONSTRUCTION
- RECORD DRAWING
- AS-BUILT DRAWING

DRAWING NO. E851902N


DRAWING TITLE

WPBHFLGR
SECOND FLOOR
EQUIPMENT DRAWING

SHEET NO. E8519

DRAWING NO. N2.02

SHEET 02 OF 02

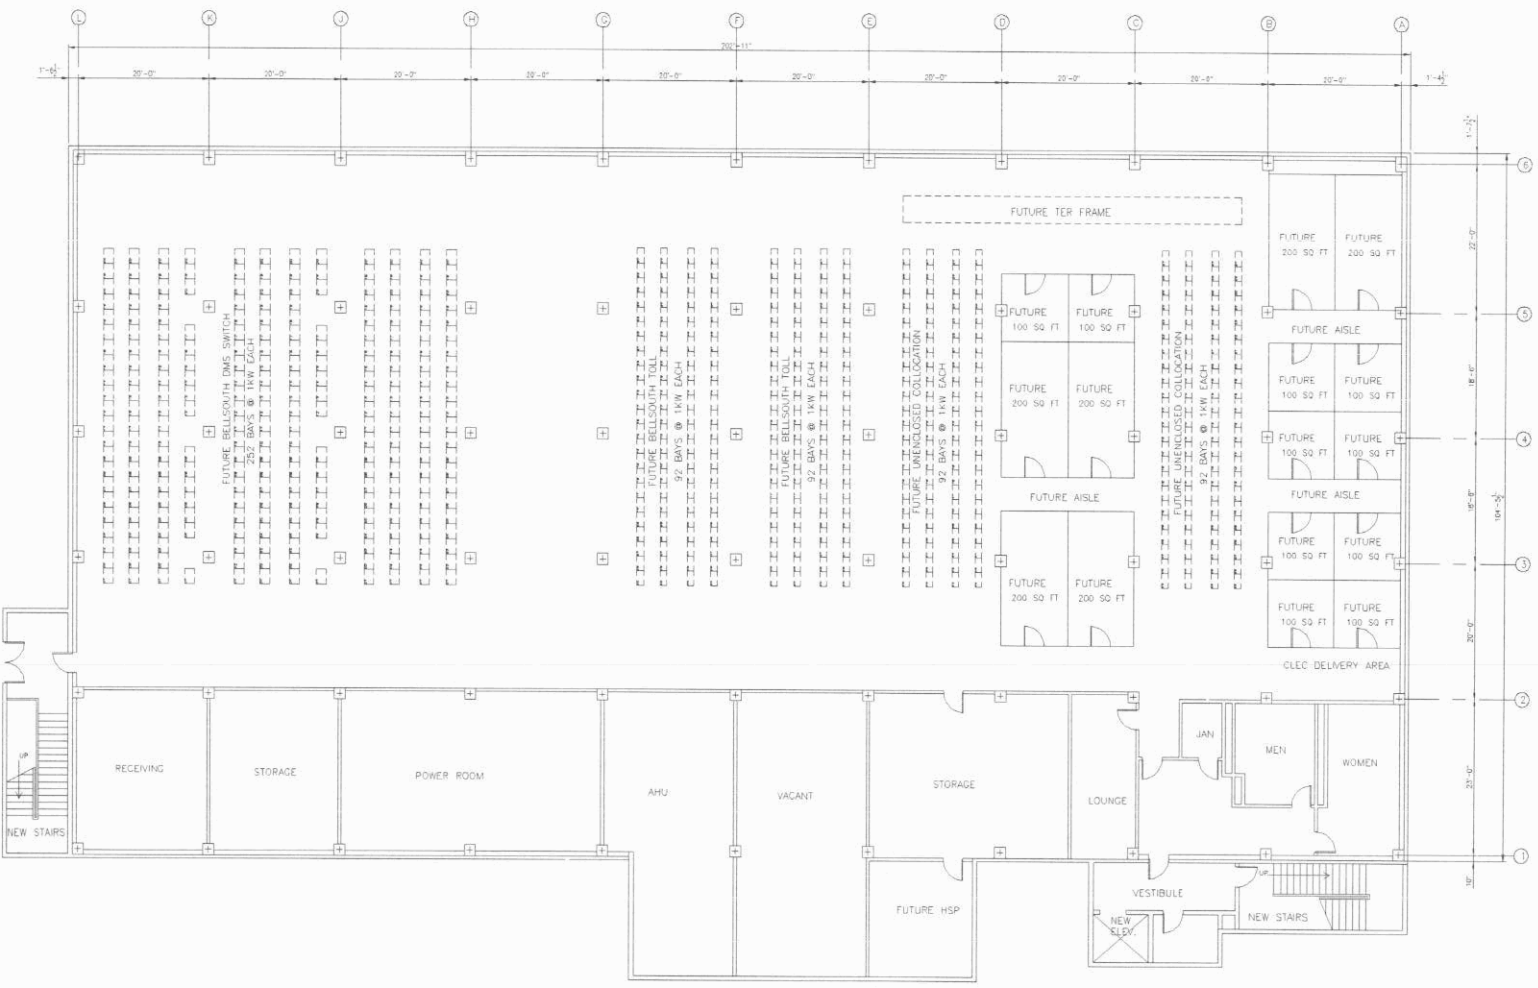

E8519 WEST PALM GARDENS PROPOSED SECOND FLOOR PLAN

SCALE: 1/8"=1'-0"