


Brandt Wilson
189 Moses Creek Blvd.
St. Augustine, Fl. 32086

DISTRIBUTION CENTER

09 SEP -8 AM 7:08

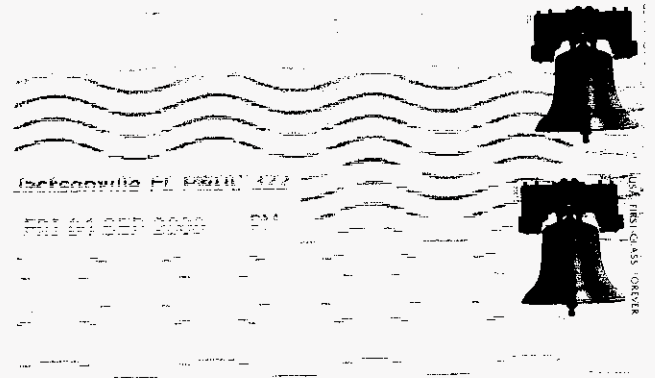

COM	_____
BCR	_____
GCL	_____
OPC	_____
ROP	_____
SSC	_____
SGA	_____
ADM	_____
CLK	_____

Ref processed

Ann Cole, Docket No. 090185-WL
Director, Office of Commission
Florida Public Service Commiss
2540 Shumard Oak Boulevard
Tallahassee, Florida 32399

DOCUMENT NUMBER-DATE

09267 SEP-8 8

FPSC-COMMISSION CLERK

090185-WL

DRTH IS ASSUMED, BASED ON THE R\W OF S.R. A-1-A,
REFERENCE BEARING AS SHOWN(ASSUMED N 48°31'00" E)

ELEVATIONS ARE BASED ON UNITED STATES COASTAL
AND GEODETIC SURVEY (U.S.C. & G.S.)
NATIONAL VERTICAL DATUM (N.G.V.D.) 1929

FOR WATERLINE LOCATIONS, (SEE DETAIL SHEETS)

REVISED 8/27/09
FIELD DATE: 6/25/09

I HEREBY CERTIFY THIS SURVEY EXCLUSIVELY TO:
CAMACHEE ISLAND COMPANY.

BRANDT WILSON & ASSOCIATES
PROFESSIONAL LAND SURVEYOR



189 MOSES CREEK BLVD., St. Augustine, FL 32086
1-(904) 471-7512

CERTIFICATION: I HEREBY CERTIFY, that the survey shown hereon was made
under my direction and supervision and is correct to the best of my
knowledge and belief and that it meets minimum technical standards
as set forth in Chapter 61G17-6, Florida Administrative Code, pursuant
to section 472.027, Florida Statutes.

R. BRANDT WILSON, P.L.S. FL CERT. No. LS4690

Not valid without the signature and the original raised
seal of a florida licensed surveyor and mapper

DRAWN BY: **BW**

JOB NO.: **09081A2**

SCALE: **1" = 200'**

SHEET NO. **1 OF 1**

RECORDING NUMBER - DATE

09267 SEP-08

FPSC-COMMISSION CLERK