


SUNNY HILLS - WATER TOWNSHIP 2 N / RANGE 13,14 W

FILED 4/7/2022
DOCUMENT NO. 02303-2022
FPSC - COMMISSION CLERK

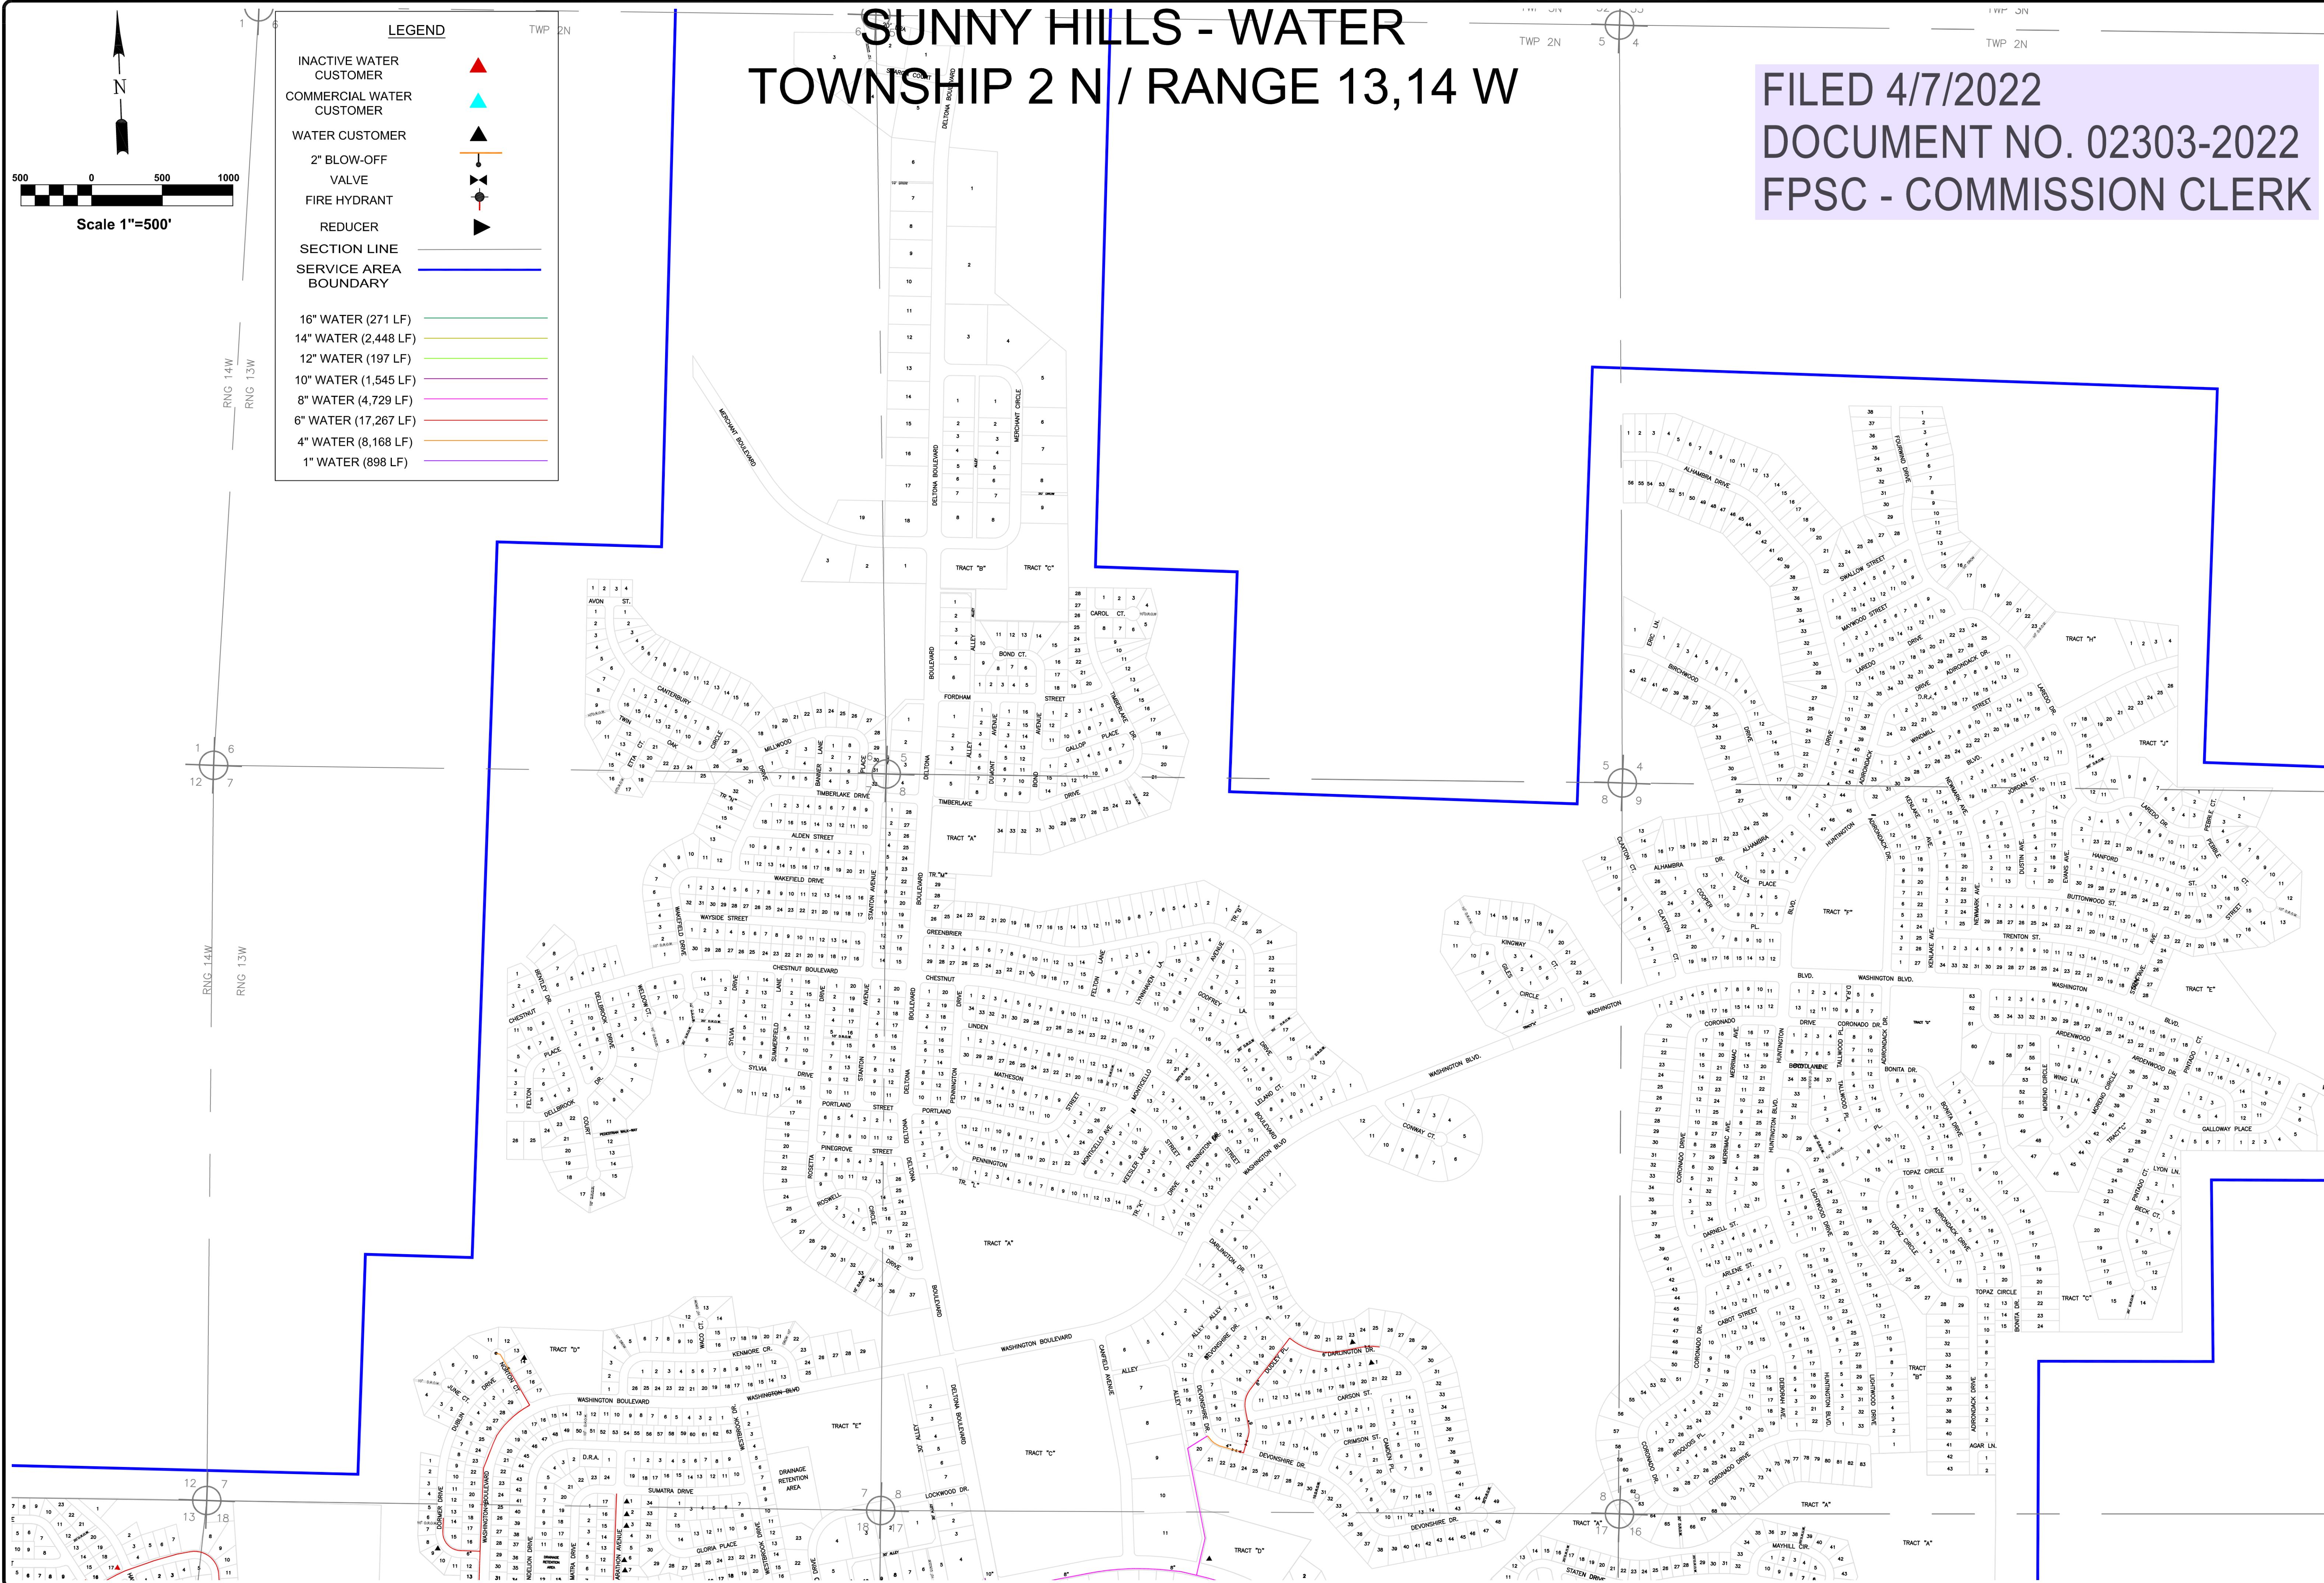

U.S. Water
Services Corporation

4939 CROSS BAYOU BOULEVARD
NEW PORT RICHEY, FL 34652
(727) 848-8292 (727) 848-7701
FL. COA NO. 9754 & FL. REG. NO. 45129

**SUNNY HILLS UTILITIES
UTILITY MAPPING
SHEET 2
WASHINGTON COUNTY, FLORIDA**

REVISION DATE:
3/28/2022
S
Designer: KK
Date: 3/28/2022
Drawn By KK
Scale: 1:64000
O
Checked By KK
Revision No:
S